



OFFICE OF THE MARION COUNTY SURVEYOR  
SECTION RECORD CORNER  
SECTION 27 TOWNSHIP 16 RANGE 3  
DATE: 9-21-03  
PARTY CHIEF: Wilcoxon  
CREW: \_\_\_\_\_  
TYPE OF MARKER: Mag nail found  
METHOD OF ESTABLISHMENT: County: 9-9-96

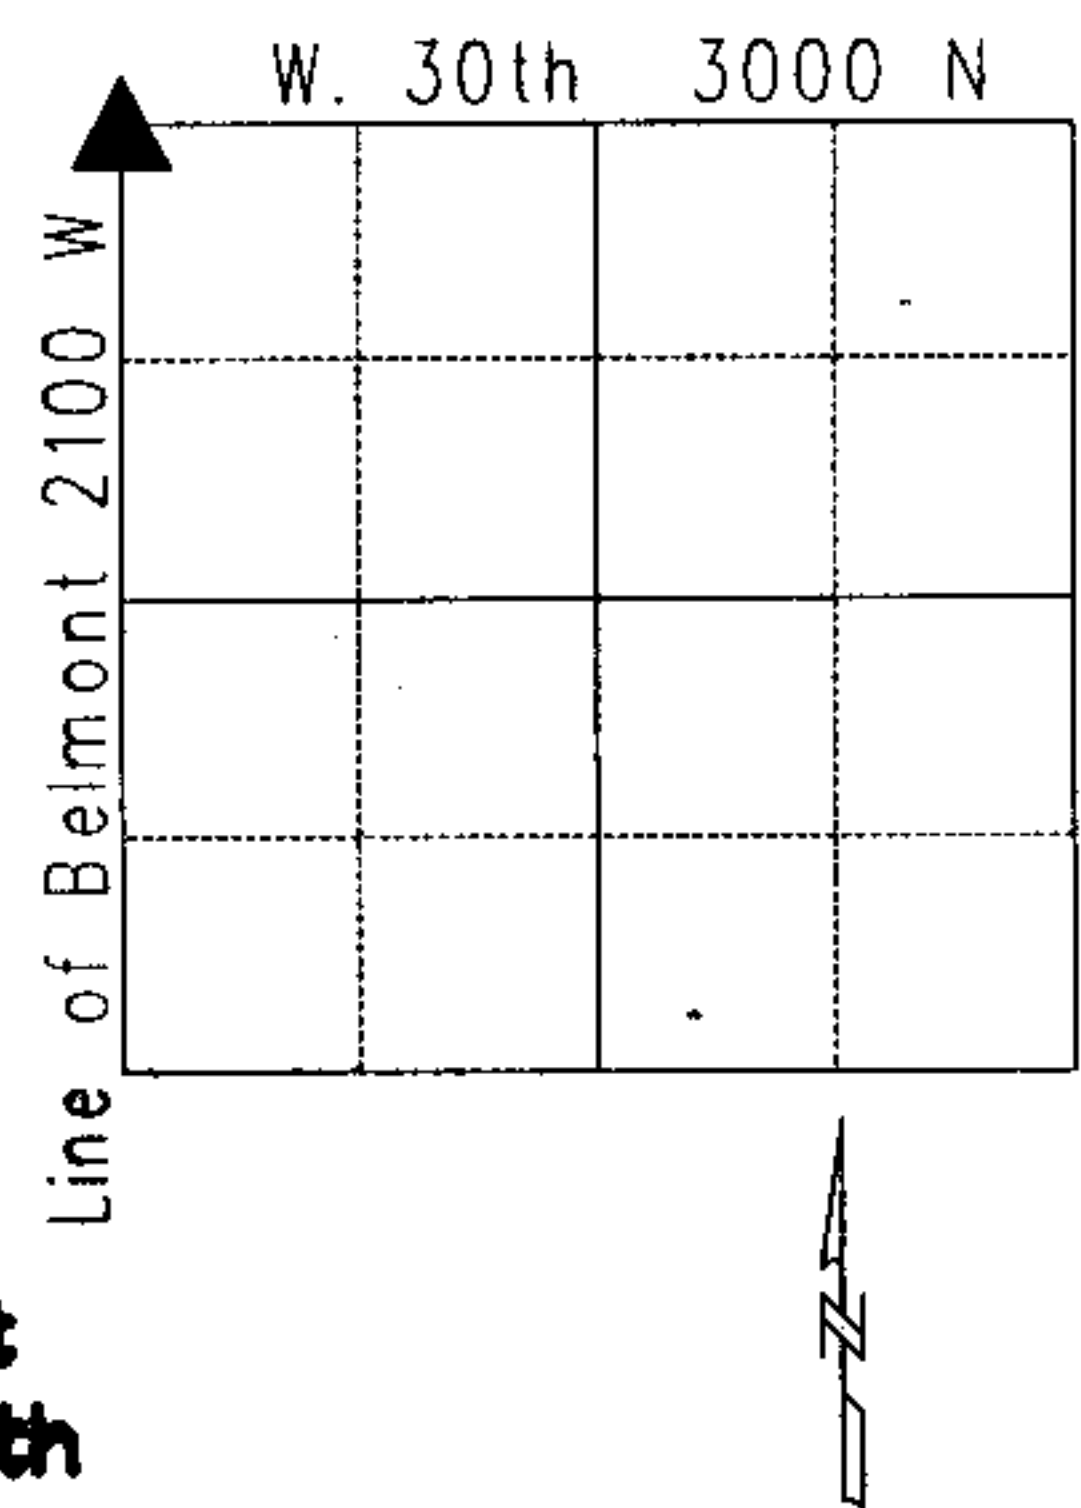

NOTE: On line extended betwn N Q 28-16-3 & PDL at Cold Springs Rd at the intersection of said line with a tree row heading N. The line of said tree row was arrived at mathmatically to obtain a reliable estimate of its centerline.

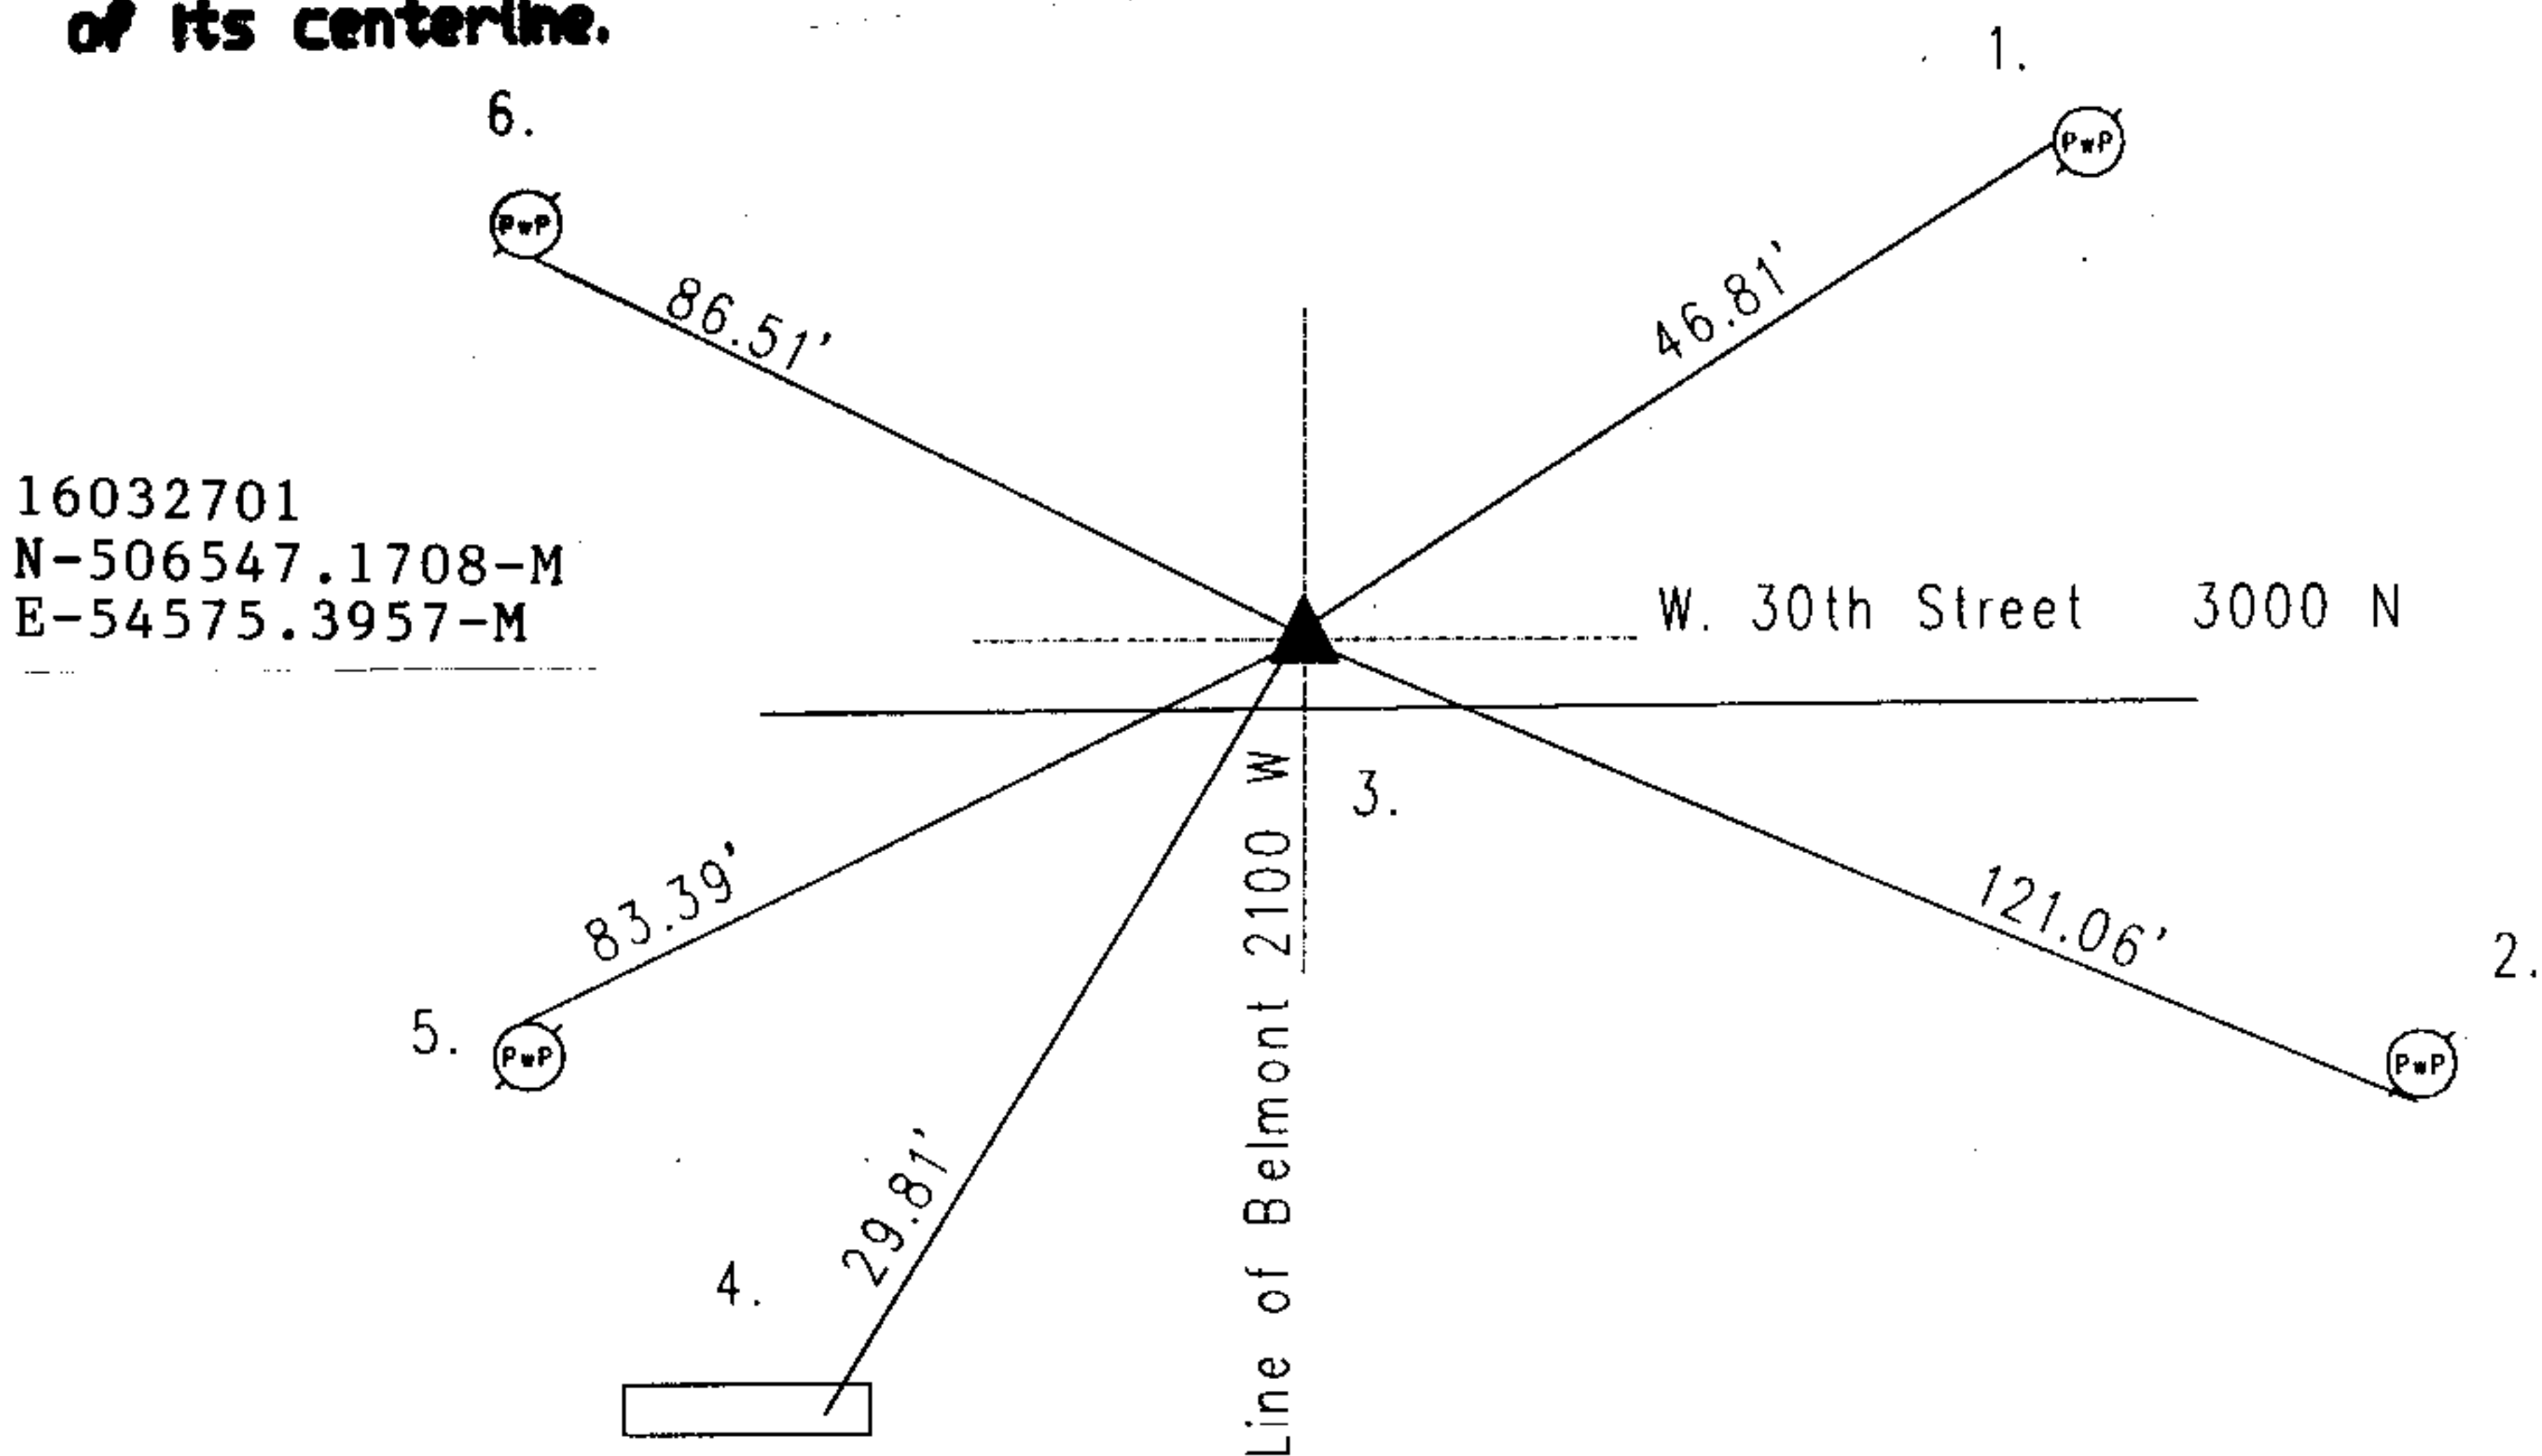

SX632701

REF.	DISTANCE	DESCRIPTION
1.	46.81'	PK nail W PwP#122-432 A 6"up
2.	121.06'	Road nail S PwP#143-432B 24"up
3.	7.35'	Due S to face of curb
4.	29.81'	Cut 'x' E-end of concrete headwall
5.	83.39'	Mag nail w/brass washer N PwP no# 6"up
6.	86.51'	Mag nail w/brass washer S PwP#122-432B 6"up